


**TOPOGRAPHIC MAP**  
**SOLANA ESTATE LOTS PHASE 1**  
**LOT 10**  
 CITY OF SEQUIM,  
 CLALLAM COUNTY, WASHINGTON

DATE OF SURVEY:  
 MARCH, 2006

BASIS OF BEARINGS:  
 PER THE PLAT OF SOLANA  
 ESTATE LOTS PHASE 1.

VERTICAL DATUM:  
 NORTH AMERICAN VERTICAL  
 DATUM OF 1988 (NAVD 88)  
 DETERMINED FROM FIELD  
 MEASUREMENTS TO SOLANA  
 PROJECT BENCHMARKS.

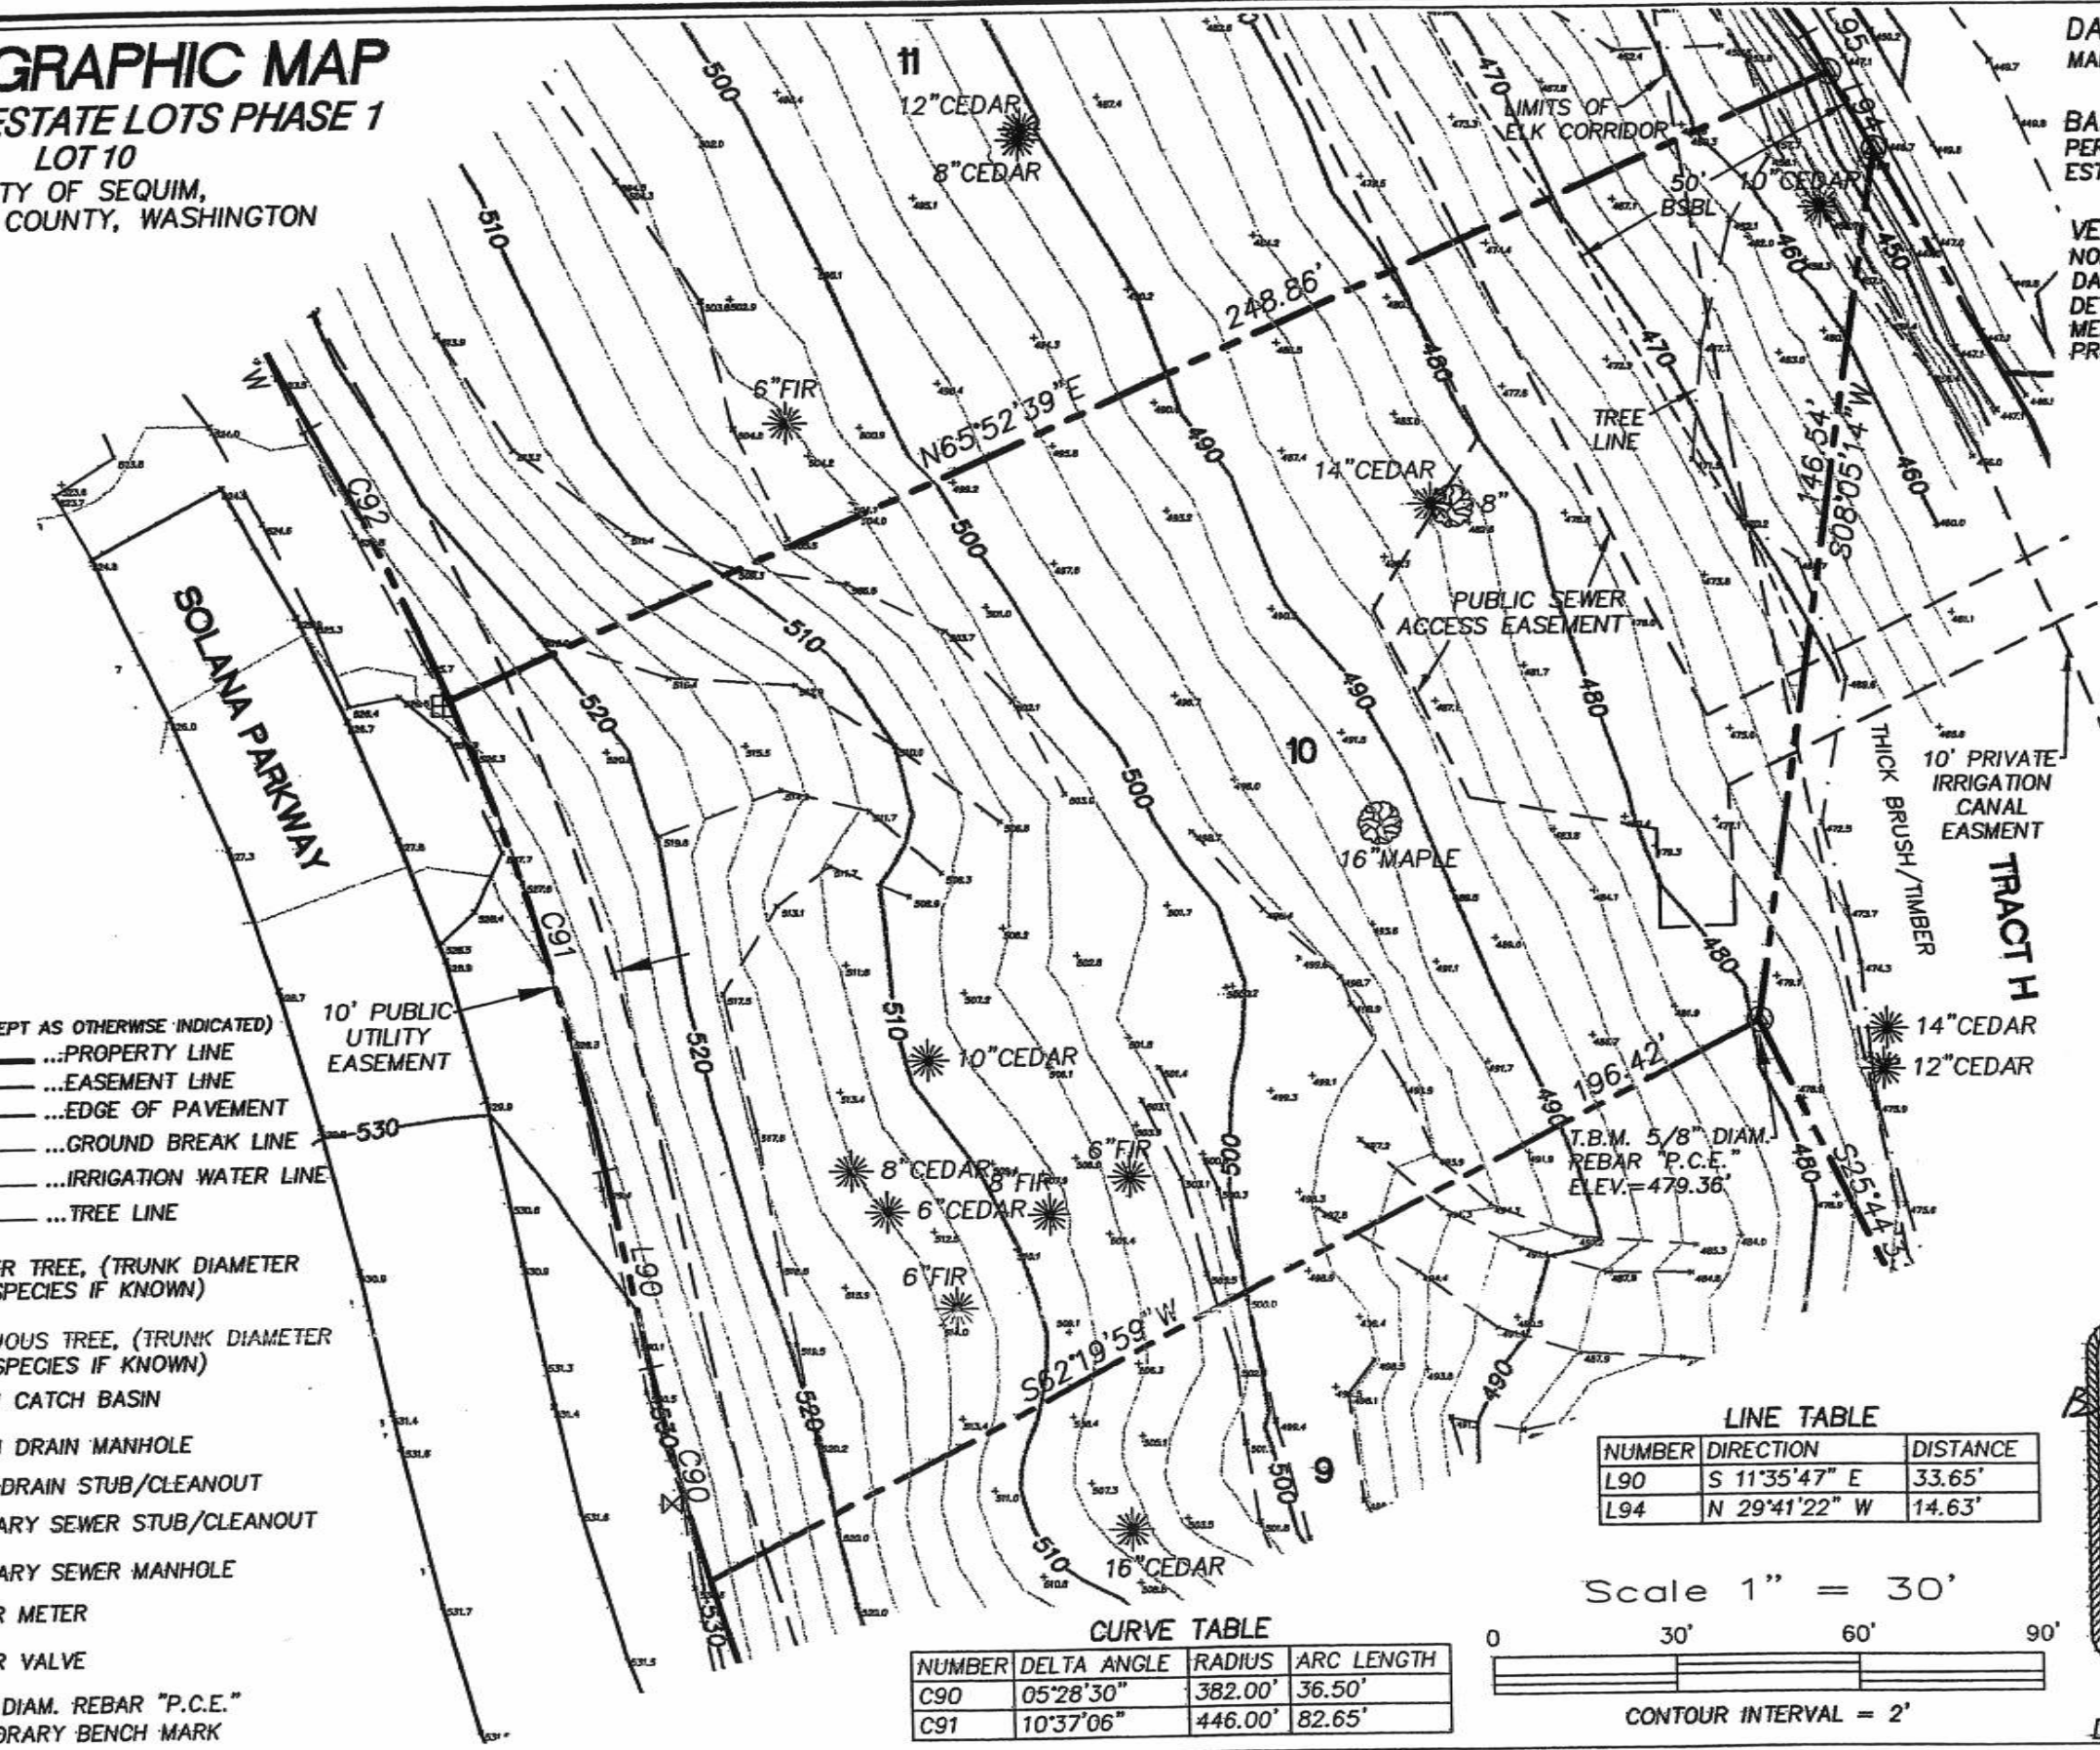



- LEGEND: (EXCEPT AS OTHERWISE INDICATED)
- ...PROPERTY LINE
  - ...EASEMENT LINE
  - ...EDGE OF PAVEMENT
  - ...GROUND BREAK LINE
  - ...IRRIGATION WATER LINE
  - ...TREE LINE
  - ☉...CONIFER TREE, (TRUNK DIAMETER AND SPECIES IF KNOWN)
  - ☉...DECIDUOUS TREE, (TRUNK DIAMETER AND SPECIES IF KNOWN)
  - ☐...STORM CATCH BASIN
  - ⊕...STORM DRAIN MANHOLE
  - ⊙...ROOF DRAIN STUB/CLEANOUT
  - ⊙...SANITARY SEWER STUB/CLEANOUT
  - ⊙...SANITARY SEWER MANHOLE
  - ⊕...WATER METER
  - ⊗...WATER VALVE
  - ⊕...5/8" DIAM. REBAR "P.C.E." TEMPORARY BENCH MARK

**CURVE TABLE**

NUMBER	DELTA ANGLE	RADIUS	ARC LENGTH
C90	05°28'30"	382.00'	36.50'
C91	10°37'06"	446.00'	82.65'

**LINE TABLE**

NUMBER	DIRECTION	DISTANCE
L90	S 11°35'47" E	33.65'
L94	N 29°41'22" W	14.63'

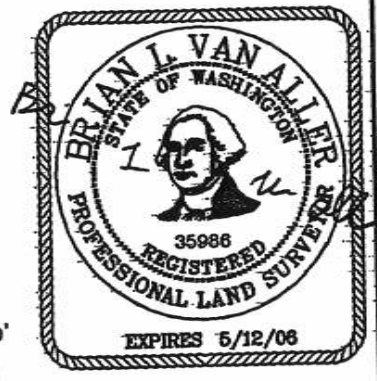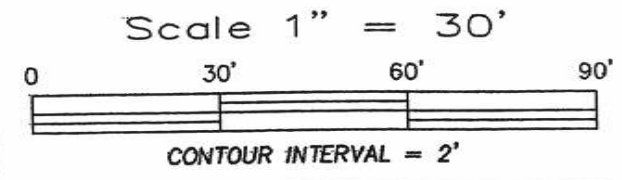

TITLE: TOPOGRAPHIC MAP  
 SOLANA ESTATE LOTS PHASE 1  
 LOT 10

CLIENT: SOLANA HOMES, LLC  
 30 HAWTHORNE COURT  
 SEQUIM, WA 98362

**VAN ALLER SURVEYING**

10 STREIT ROAD (P.O. BOX 757) CARLSBORG, WA, 98324  
 PHONE: (360) 683-3438 FAX: (360) 683-3241

SCALE: 1" = 30'  
 JOB # 00350  
 SHEET 1 OF 1

DATE: 3-30-06